


1 FRONT ELEVATION
B SCALE: 3" = 1'-0"

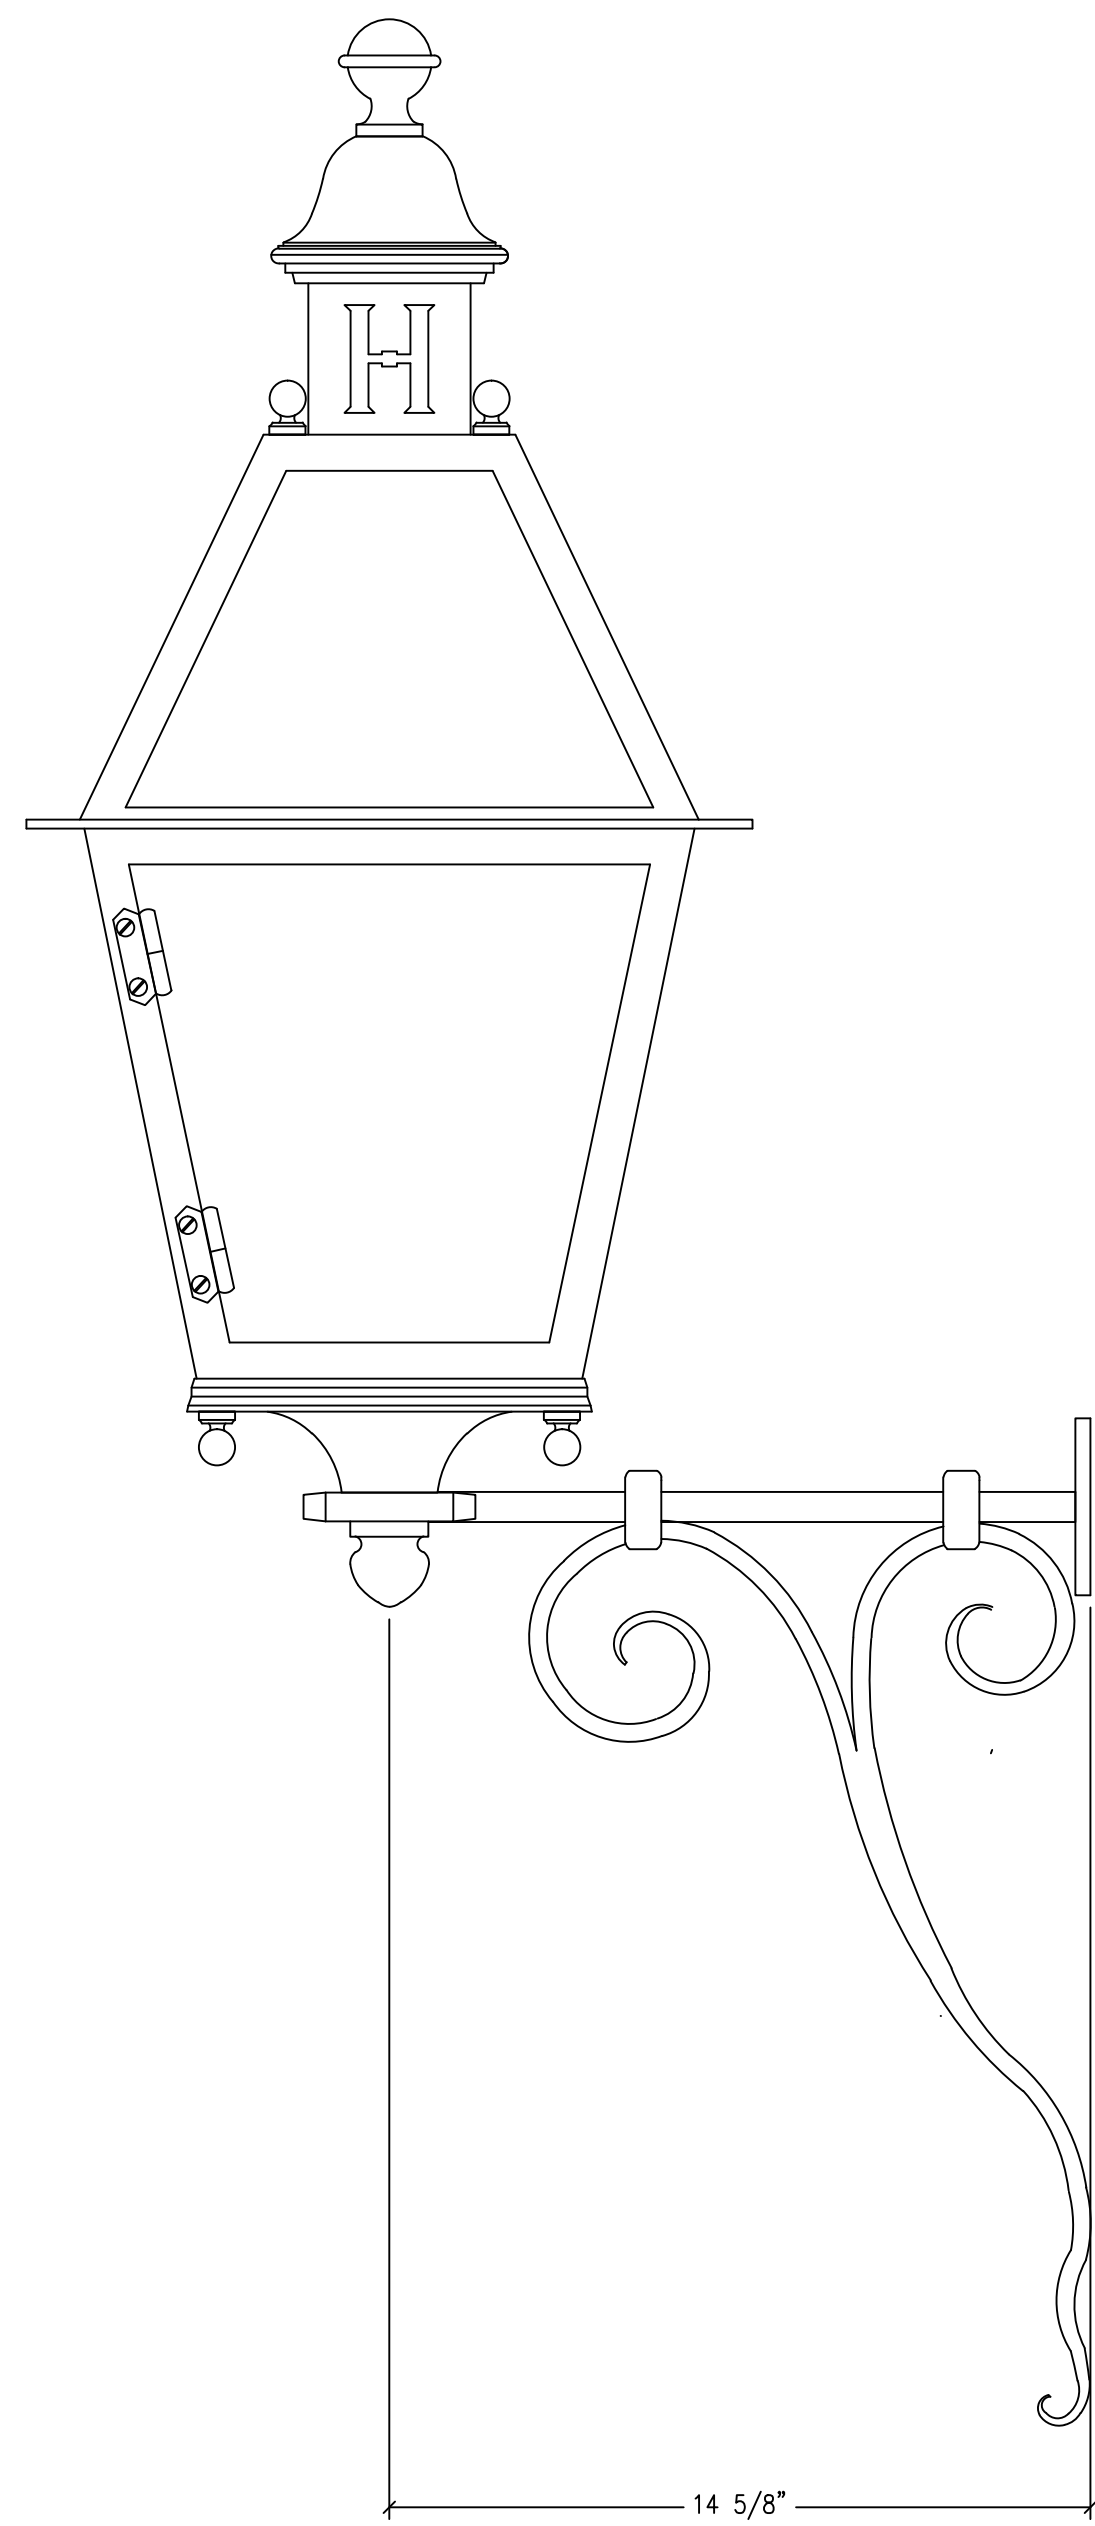

1 SIDE ELEVATION
B SCALE: 3" = 1'-0"

Note:

- 6' lead (SOOW Cord) to be supplied at the end of fixture.

Approval: _____ Date: _____

GRAND LIGHT

Historic Lighting Restoration & Custom Lighting

104 Day St. Seymour, Ct 06483

PH: 1-800-922-1469 Fax: 203-785-1184

Web: LightRestoration.com

Project: Harvard University - Dunster House

Lamp: CF26W TTT

Ballast: N/A

Shade: N/A

Voltage: 120V

Circuits: 1

Glass: Frosted Seedy

Socket: Medium Base

Finish: Semi-Gloss Black

Scale: 3" = 1'-0"

QTY: 4 REV: 3 Date: 1/5/15 Type: AEX02A